


# STONE RIDGE VILLAGE FILLING NO. 2

## A REPLAT OF TRACTS A AND B, STONE RIDGE VILLAGE FILLING NO. 1 LOCATED IN THE W1/2 OF THE W1/2 OF SECTION 13, T. 12 S., R. 69 W. OF THE 6th P.M., IN THE CITY OF WOODLAND PARK, TELLER COUNTY, COLORADO

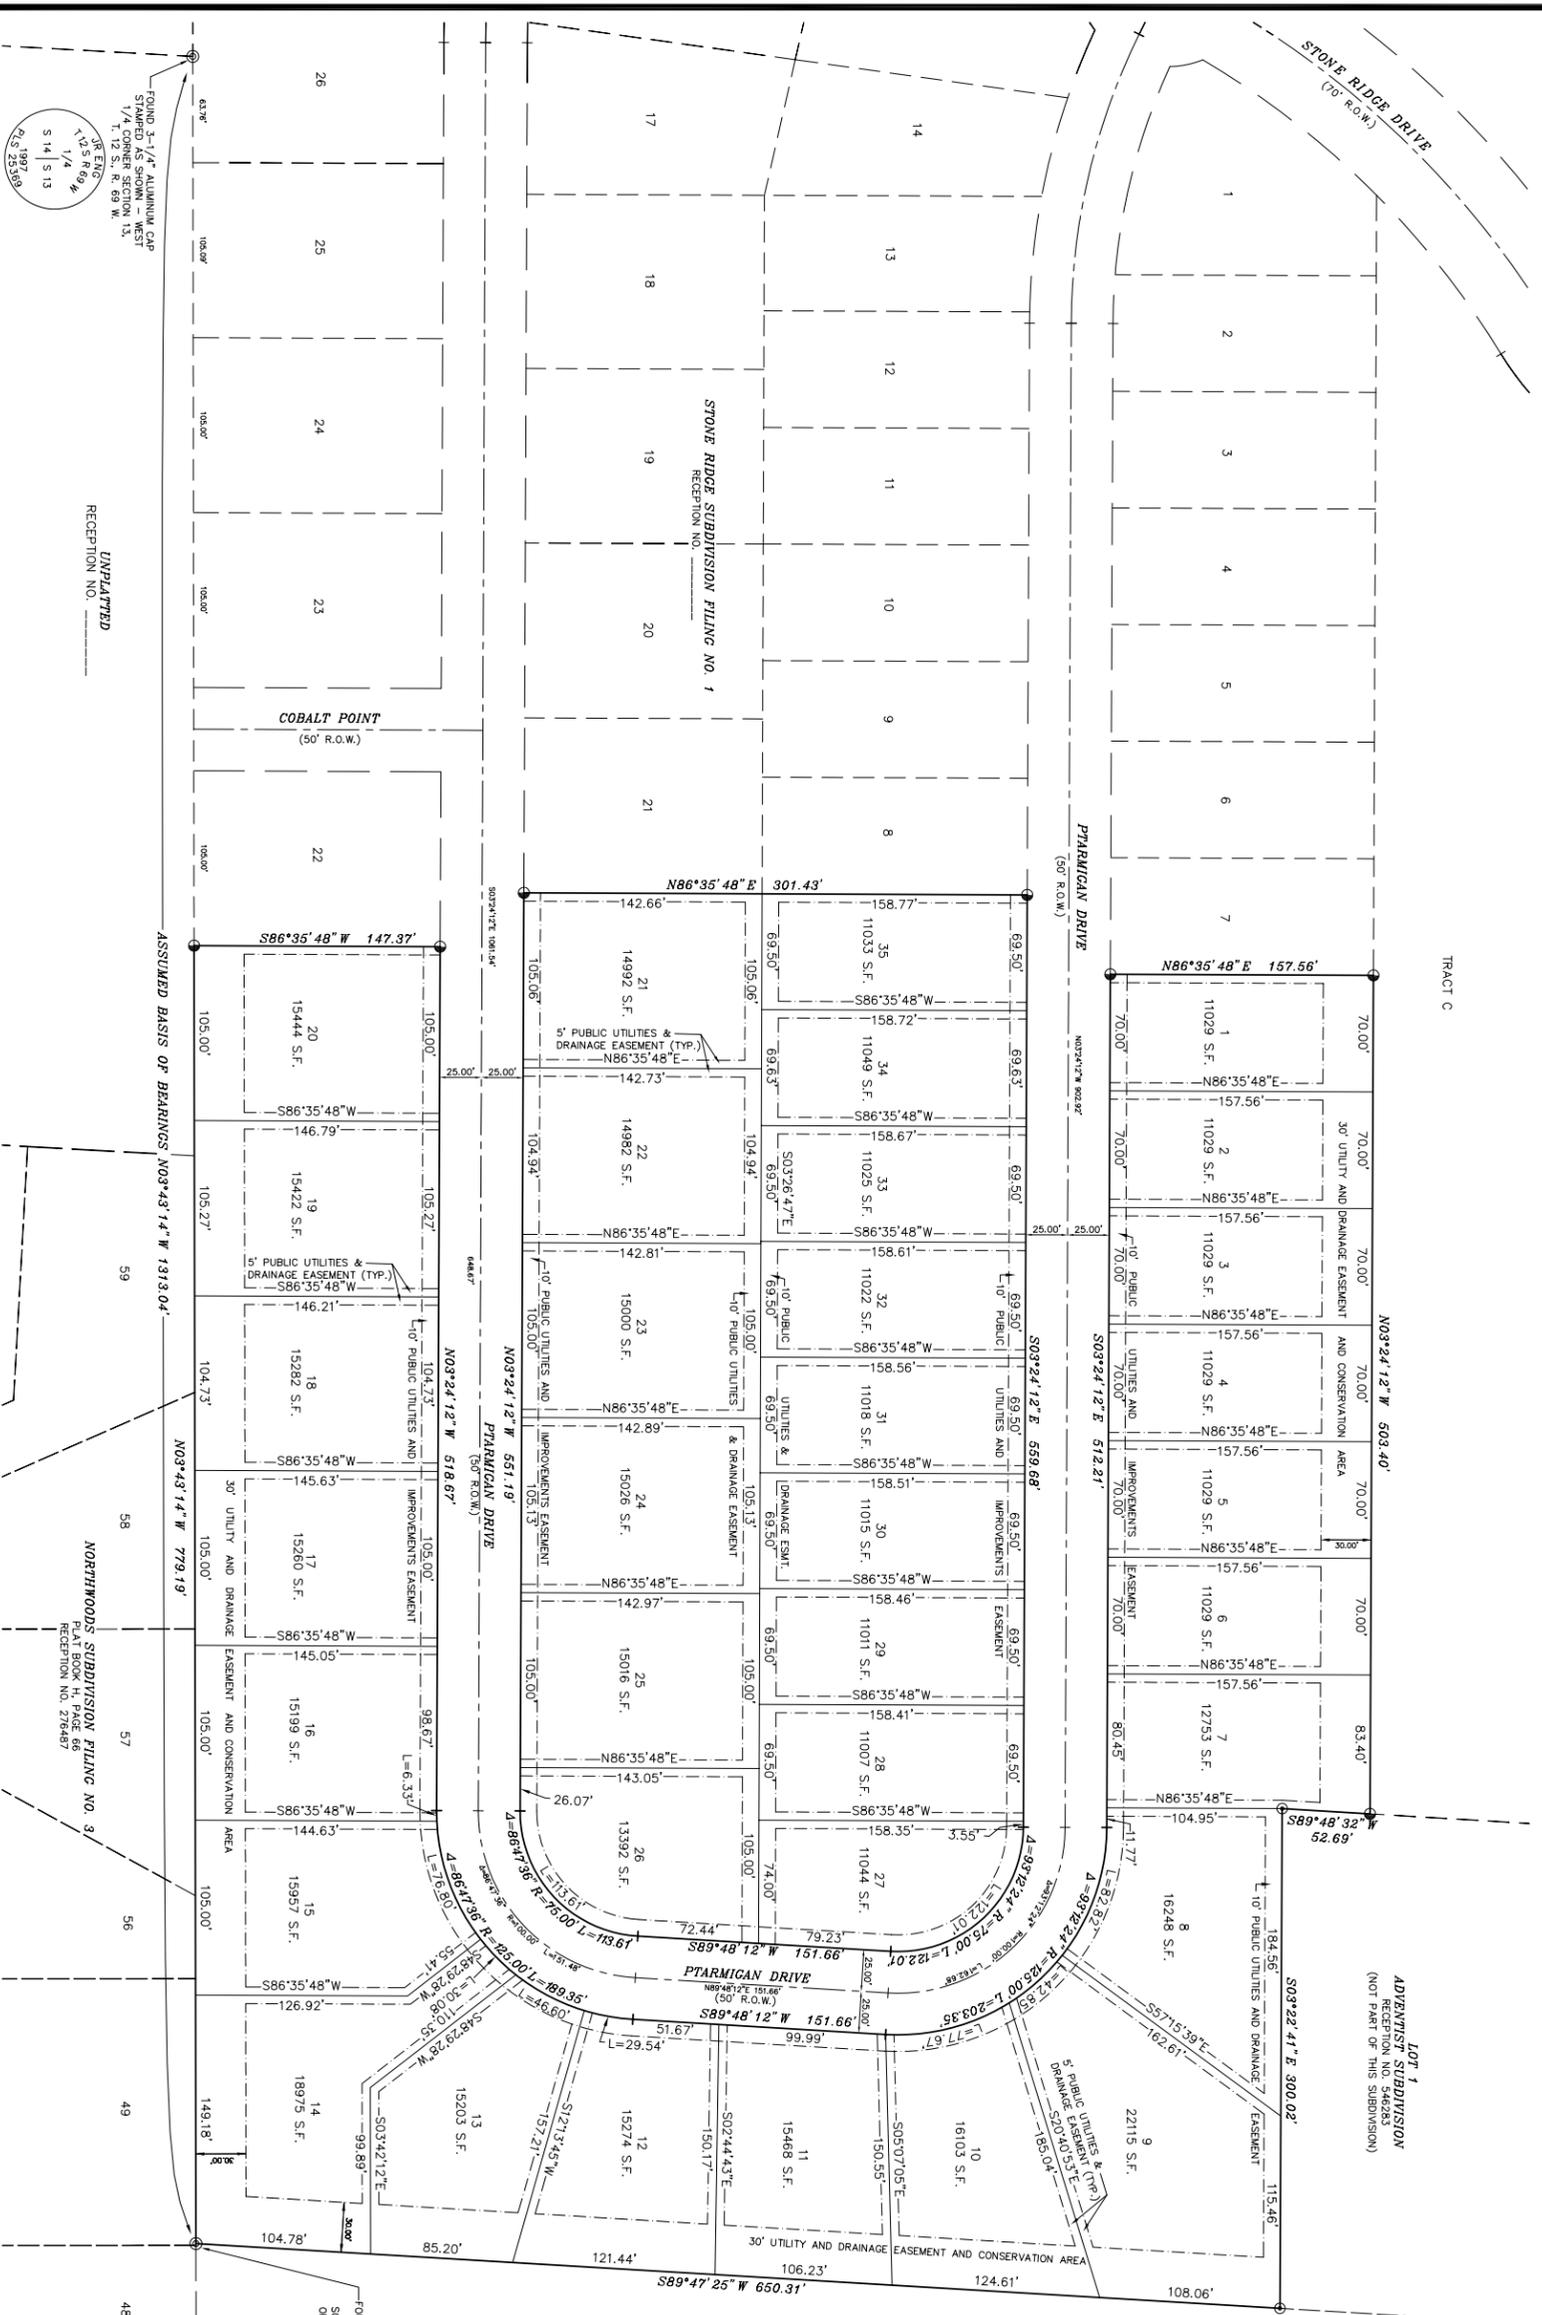



TRACT C

LOT 1  
ADJACENT SUBDIVISION  
RECEPTION NO. 546283  
(NOT PART OF THIS SUBDIVISION)

UNPLATTED  
(NOT PART OF THIS SUBDIVISION)

**LEGEND:**

- ① SET 5/8" REBAR AND RED CAP STAMPED "RAMPART PLS NO. 26965"
- ② FOUND REBAR AND 1-1/2" ALUMINUM CAP STAMPED "JR ENG LS 30709"
- ③ FOUND REBAR AND 1-1/2" ALUMINUM CAP STAMPED "JR ENG LS 25369"
- ④ FOUND 1"-1/8" (O.D.) IRON PIPE 26964
- ⑤ FOUND REBAR AND RED CAP STAMPED "LS 26964"
- ⑥ FOUND REBAR AND 3-1/4" ALUMINUM CAP STAMPED AS SHOWN

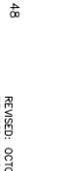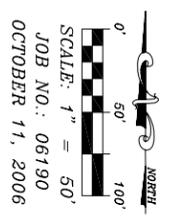

REVISED: OCTOBER 11, 2006 (CITY COMMENTS)  
REVISED: AUGUST 30, 2006 (CITY COMMENTS)

**RAMPART SURVEYS**  
P.O. Box 5101  
Woodland Park, CO, 80866  
(719) 687-0920  
DRAWING: 06190FP2.DWG PAGE 3 OF 3

AS REPLATTED

UNPLATTED  
RECEPTION NO. \_\_\_\_\_